
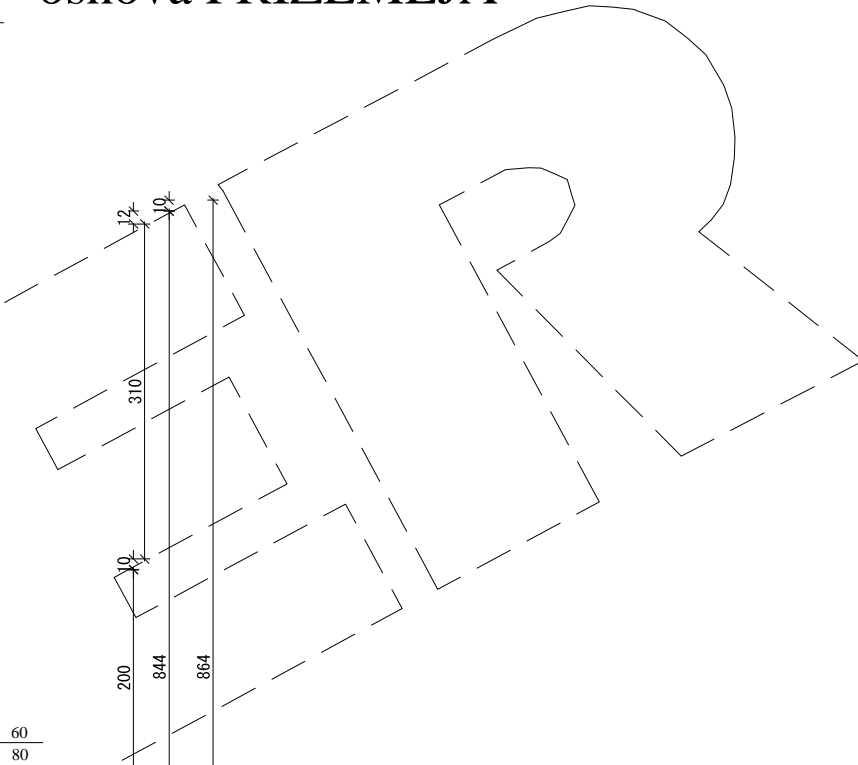


tip -ARILJE -2021.
osnova PRIZEMLJA

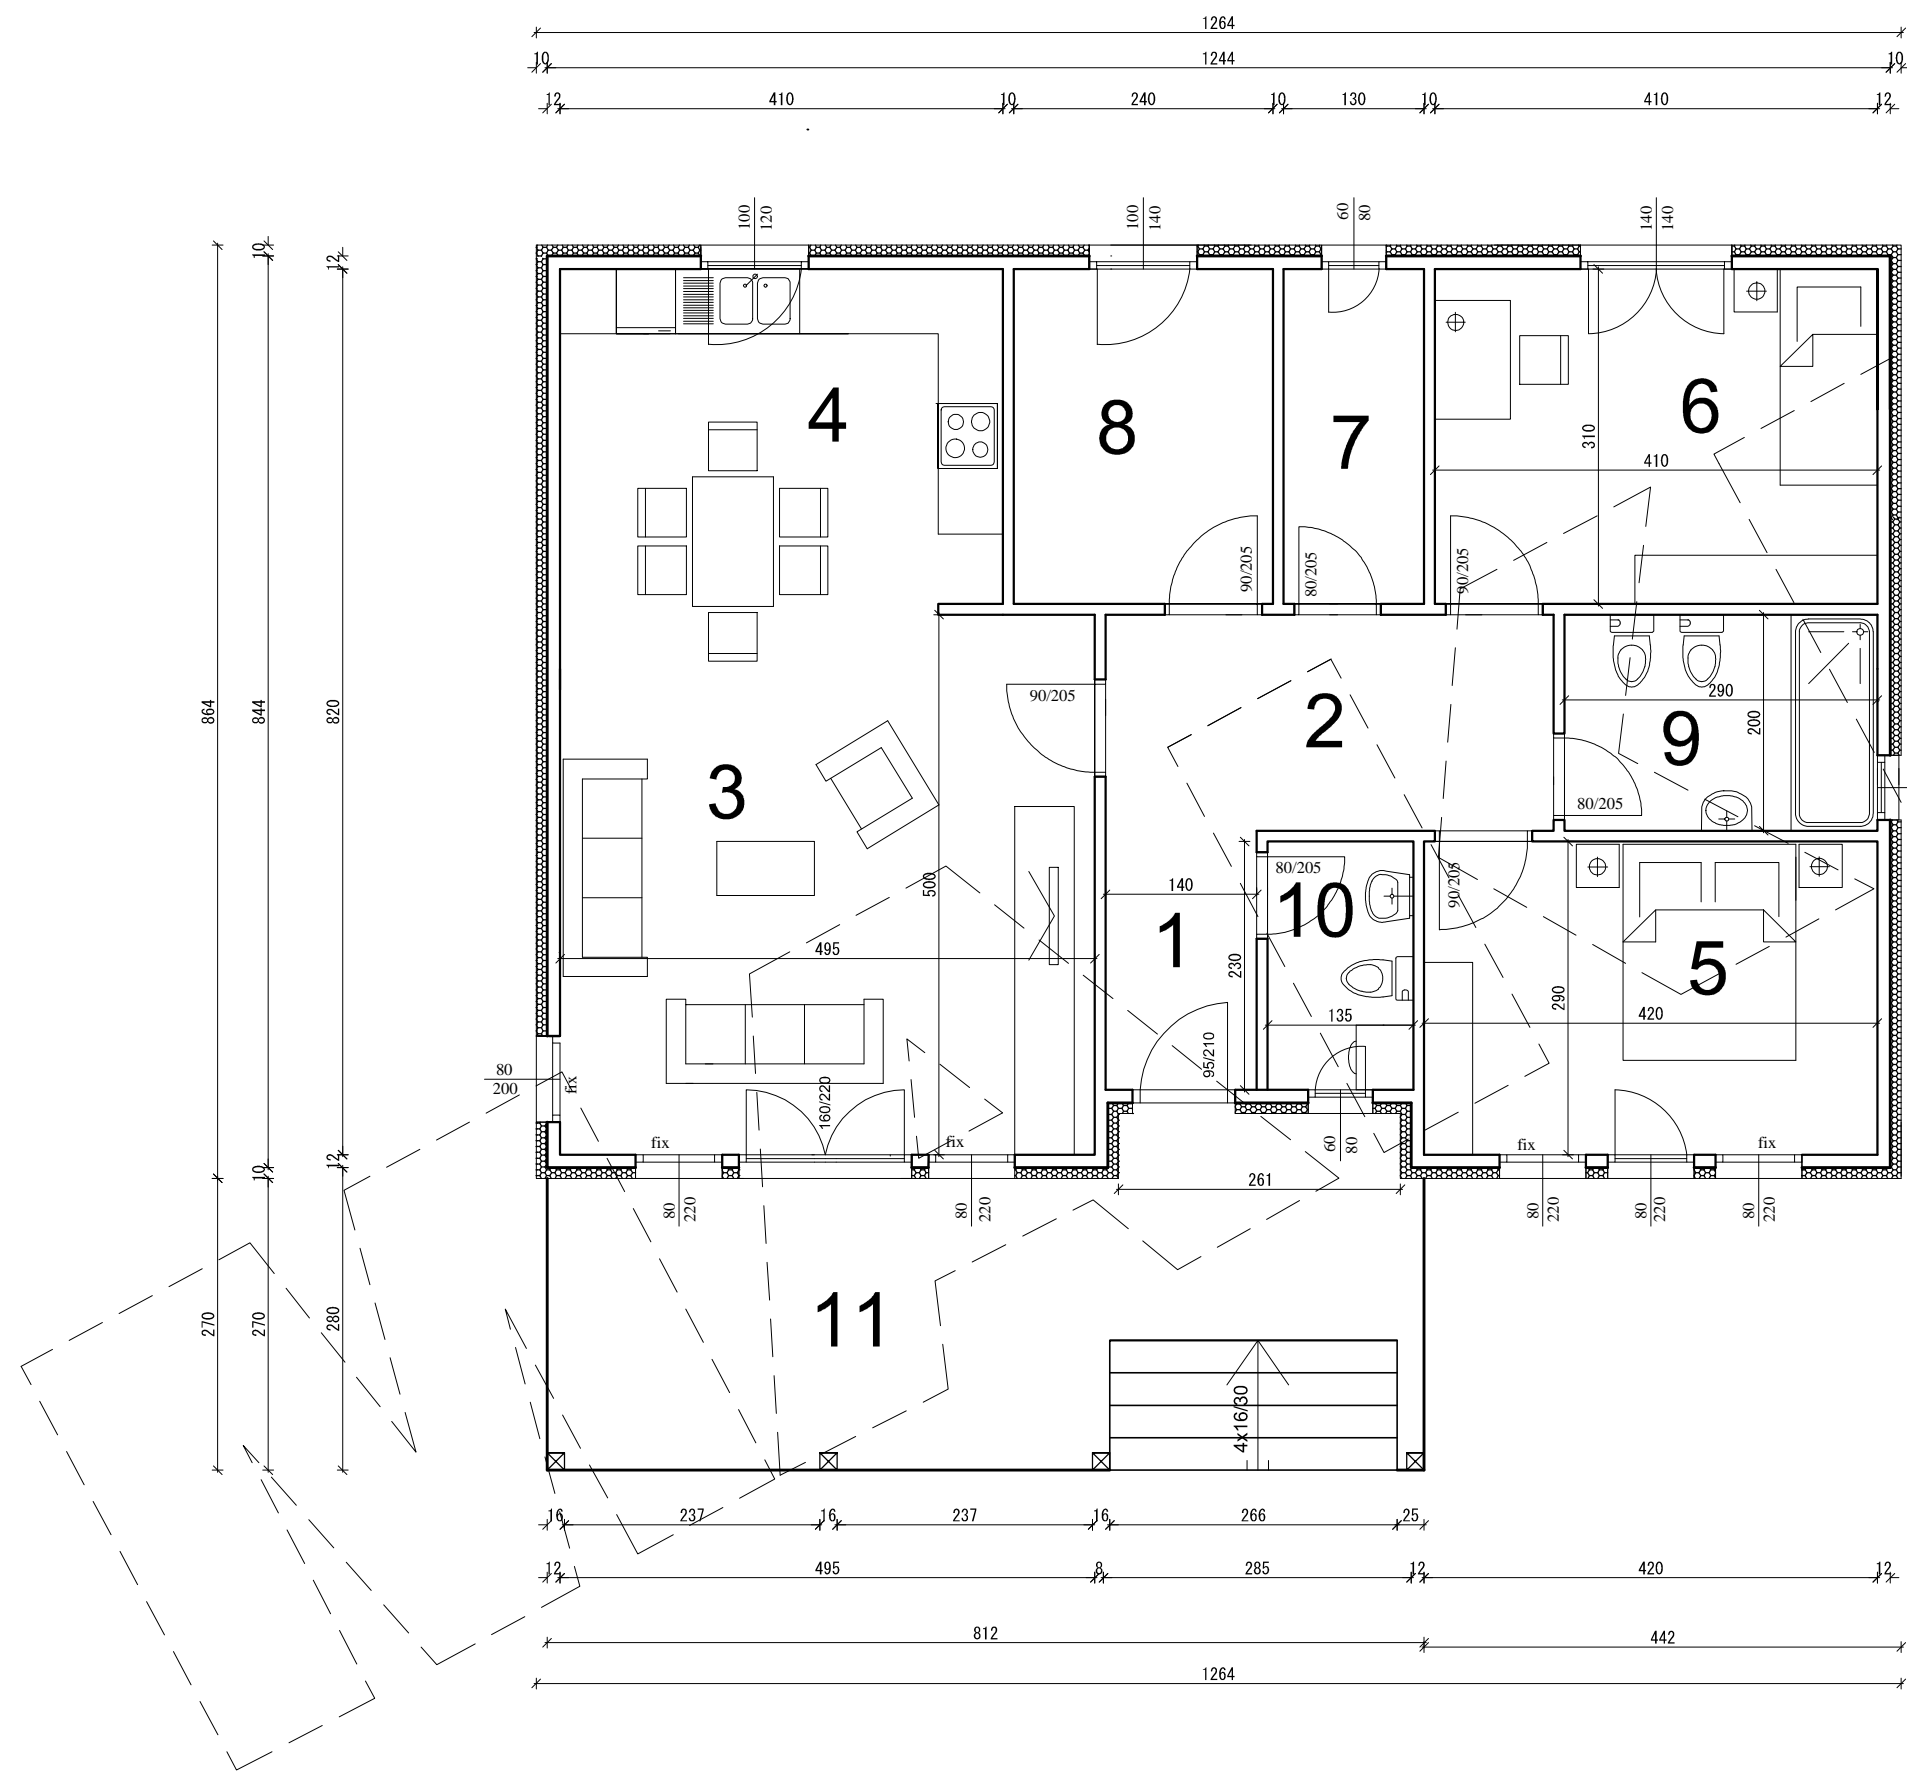

Stambeni prostor			
red.br.	PROSTORIJA	obim (m)	P (m ²)
1	ulaz	7,59	3,35
2	hodnik	12,29	8,29
3	dnevni boravak	20,09	25,09
4	kuhinja-trpezarija	14,40	12,71
5	soba1	14,19	12,16
6	soba2	14,39	12,70
7	ostava	8,80	4,03
8	radna soba	11,00	7,44
9	kupaćilo	9,79	5,79
10	toalet	7,29	3,10
	NETO-STAMBENA površ.		94,66
11	terasa	10,92	23,49
ukupna NETO površina			118,15
ukupna BRUTO površina			131,10

MAKER Ivanjica MONTAŽNE KUĆE IVANJICA
www.montaznekuce.com
info@montaznekuce.com
tel:032-630 080

INVESTITOR			
NAZIV OBJEKTA	Tip -ARILJE-2021.		IDR-1
NAZIV CRTEZA	Osnova prizemlja		
DATUM	2021.g	Pb=131.10 m2	R 1:100 LIST 1/7